


**KEY:**

**COLOUR**

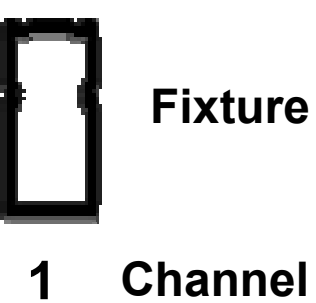

**Gel Colour Call:**

- O/W Open White
- L103 Straw
- L201 Full CT Blue
- L132 Medium Blue
- L106 Primary Red
- L139 Primary Green
- L180 Dark Lavender
- L228 Brushed Silk

**Standard Decal:**



**LANTERN LIST**

- Selecon Pacific 1000w 14/35
- Selecon Pacific 1000w 25/50
- Selecon Axial 600w 18/34
- Selecon Axial 600w 22/44
- Selecon Rama 1200w Fresnel
- Selecon Acclaim 650w Fresnel
- Philips Showline SL-155 LED Par (RGBW) 8-40 Zoom
- RGB ProPar LED
- 1000w Harmony Fresnel
- 800 w Selecon Cyc Flood

**LIGHTING PLAN**

"Standard LX Rig - 2018"

LIGHTHOUSE THEATRE






DRAWN: 29-01-18

SCALE: NOT TO SCALE  
RELATIVE PLAN

DRAWN BY: Xavier Dannock  
Technical Services Coordinator  
03 5559 4988  
xdannock@warrnambool.vic.gov.au

\*\*Perch Fixtures not always rigged - confirm with venue if you intend to use them\*\*

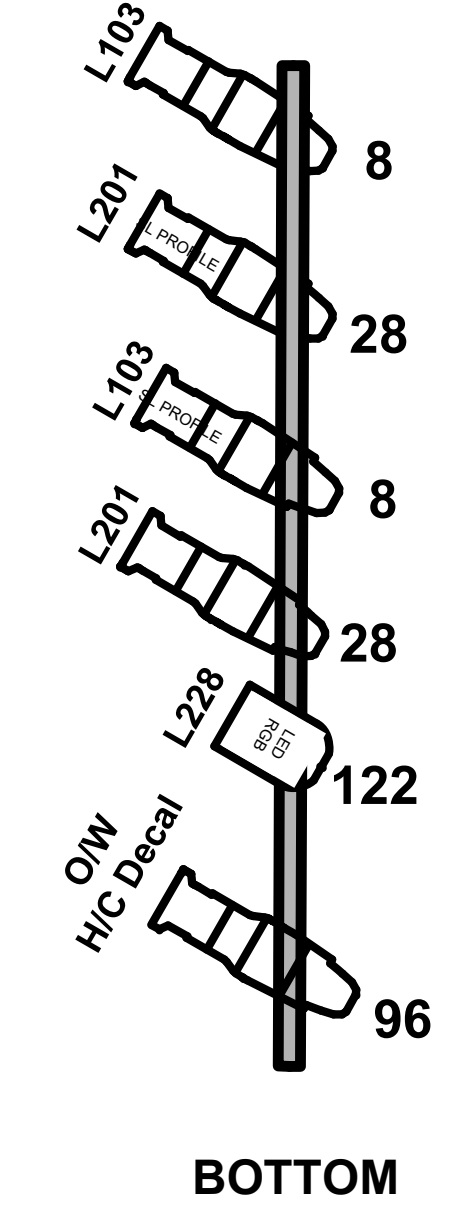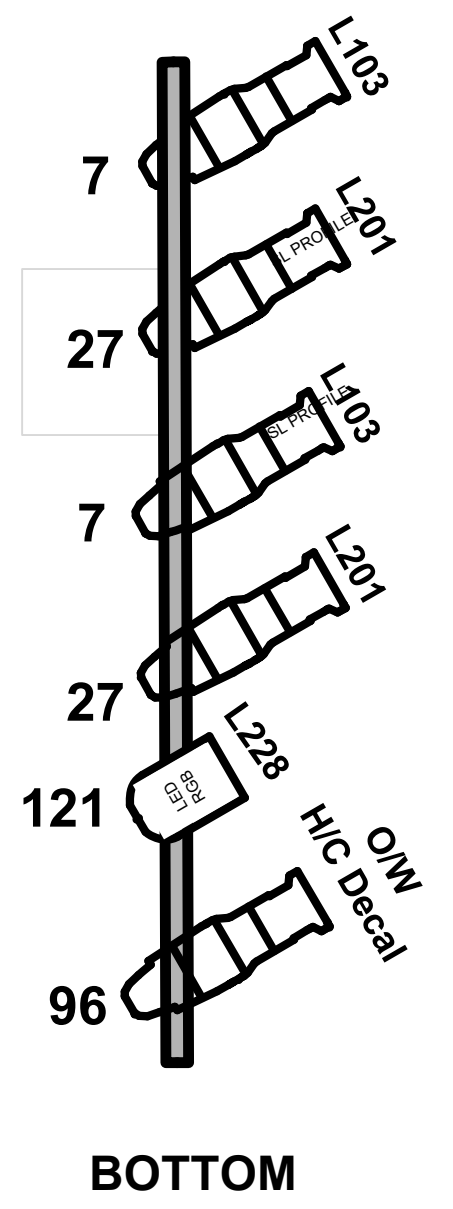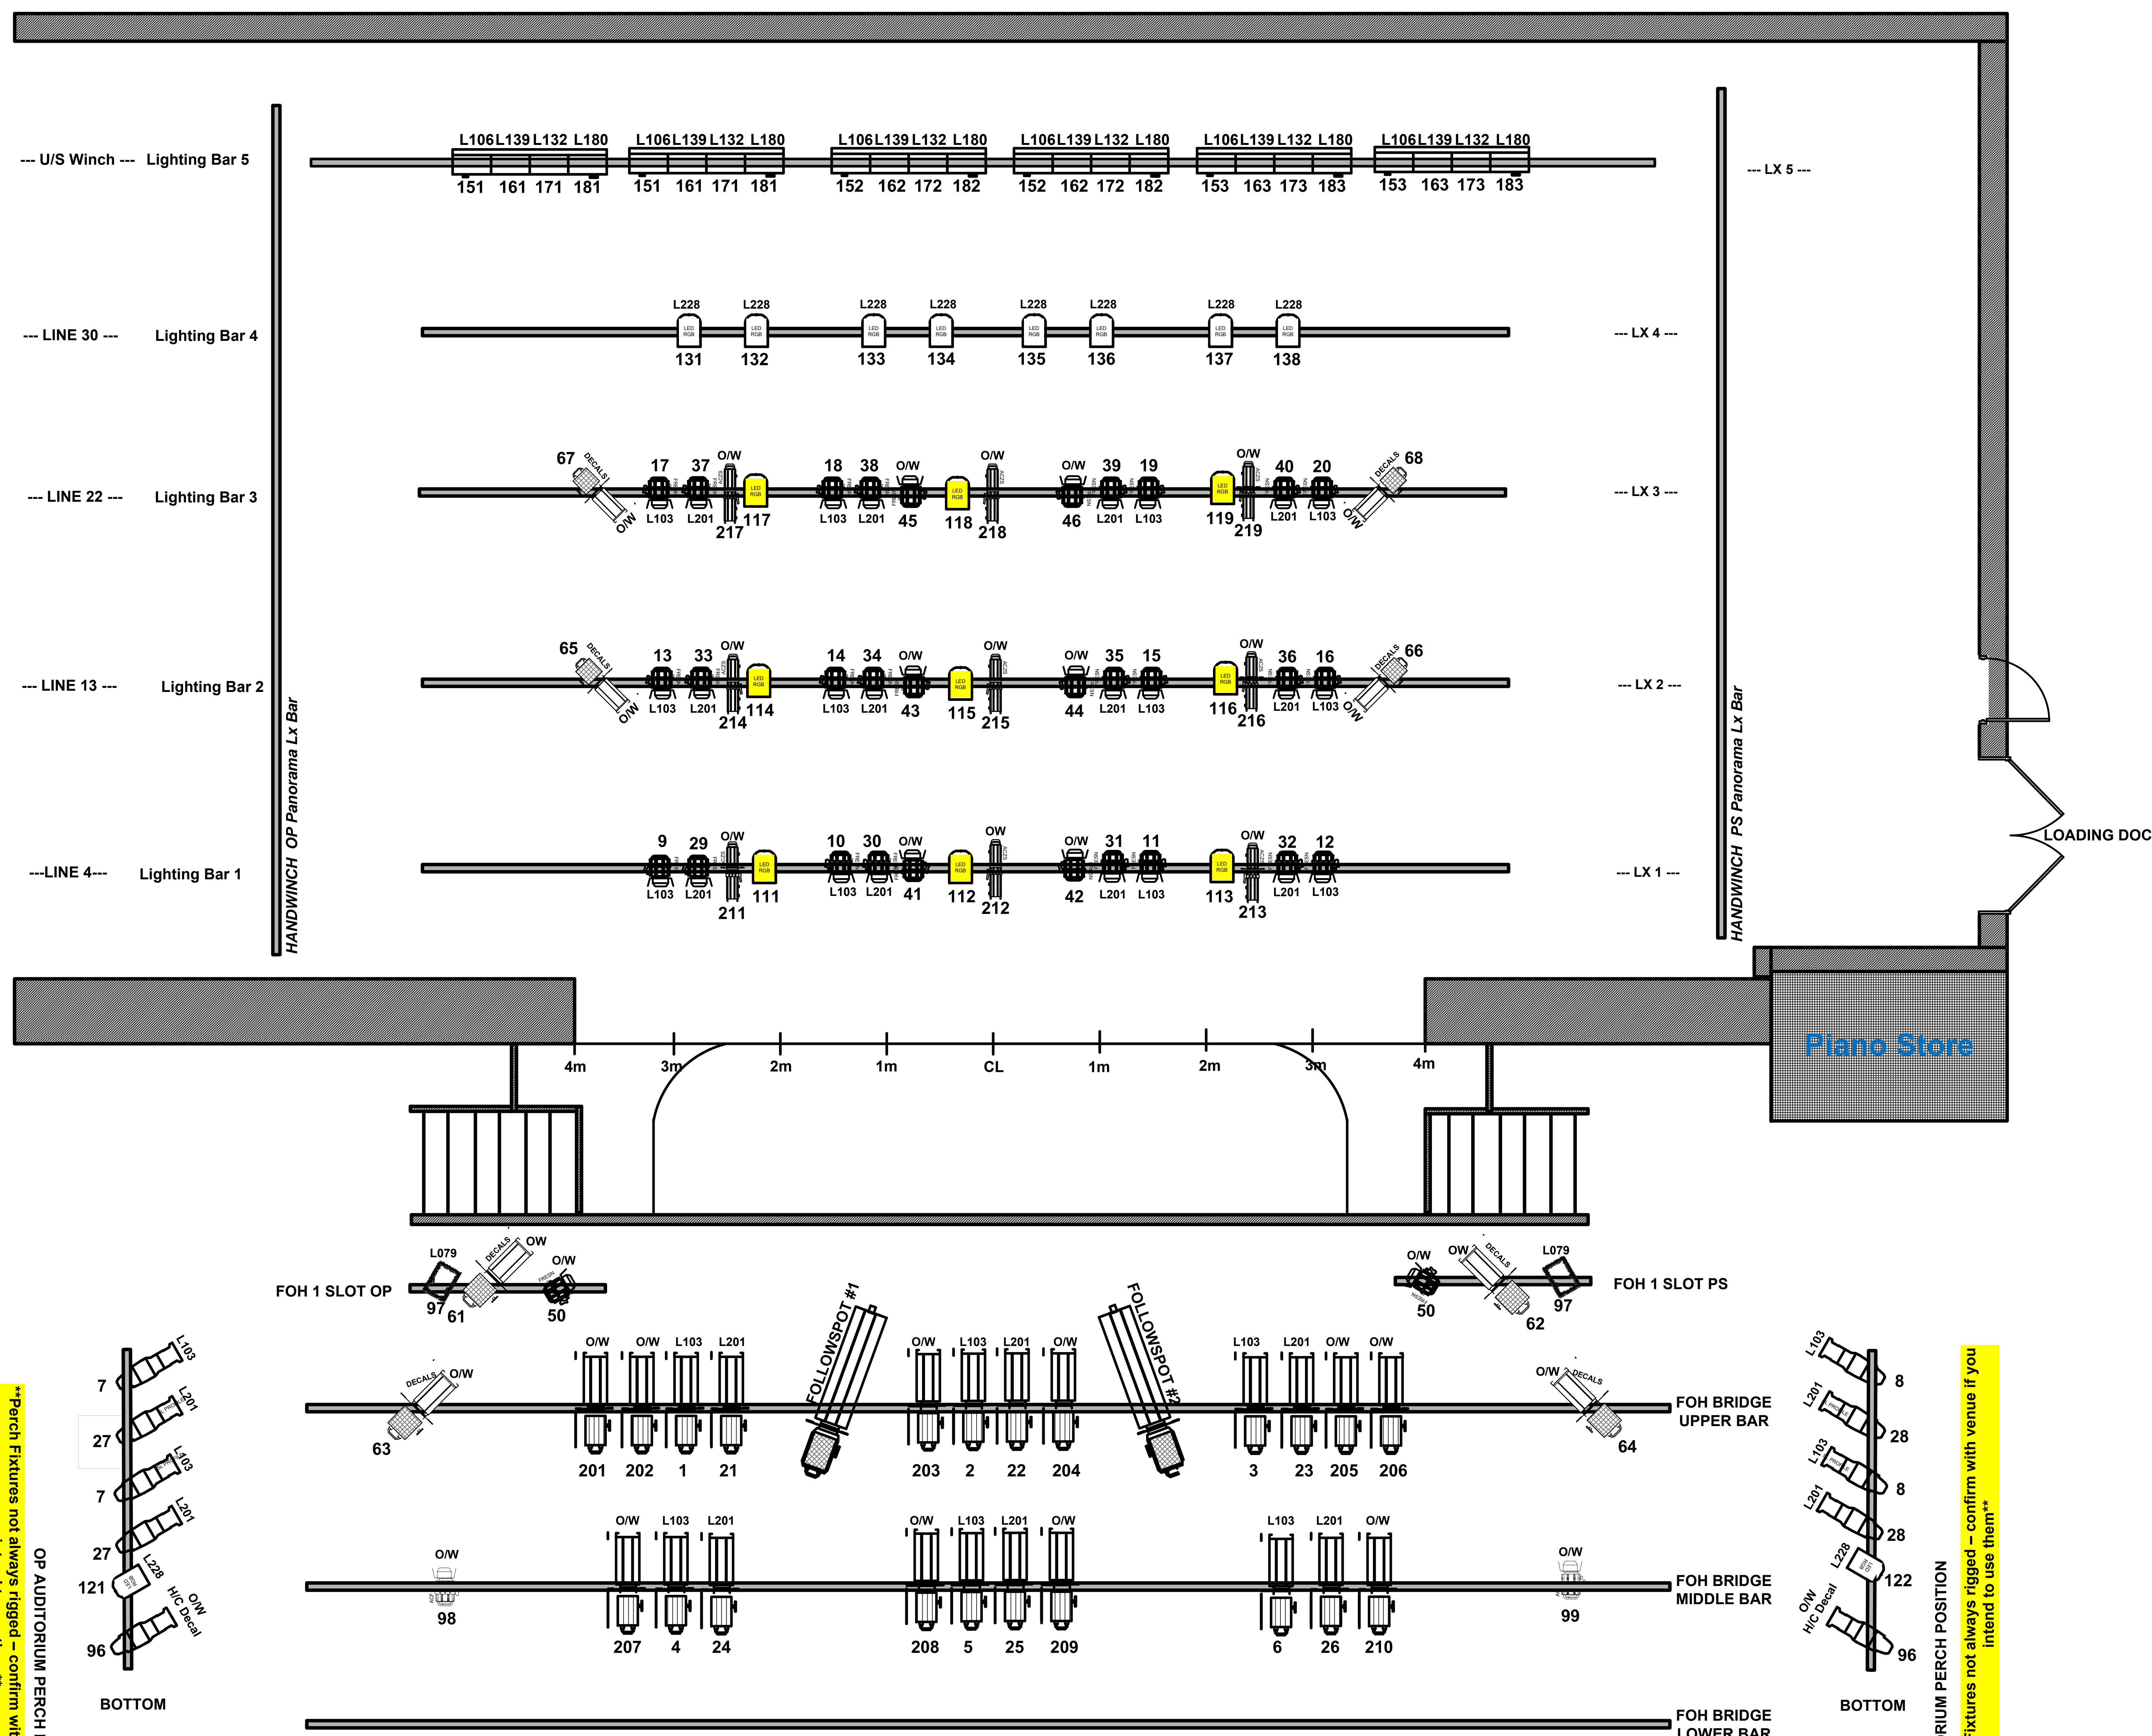

PS AUDITORIUM PERCH POSITION  
\*\*Perch Fixtures not always rigged - confirm with venue if you intend to use them\*\*

2018 Standard LX Rig